


This plan is not to scale. Field verification of the site is recommended.

Dunmore Road SE

Southview Drive

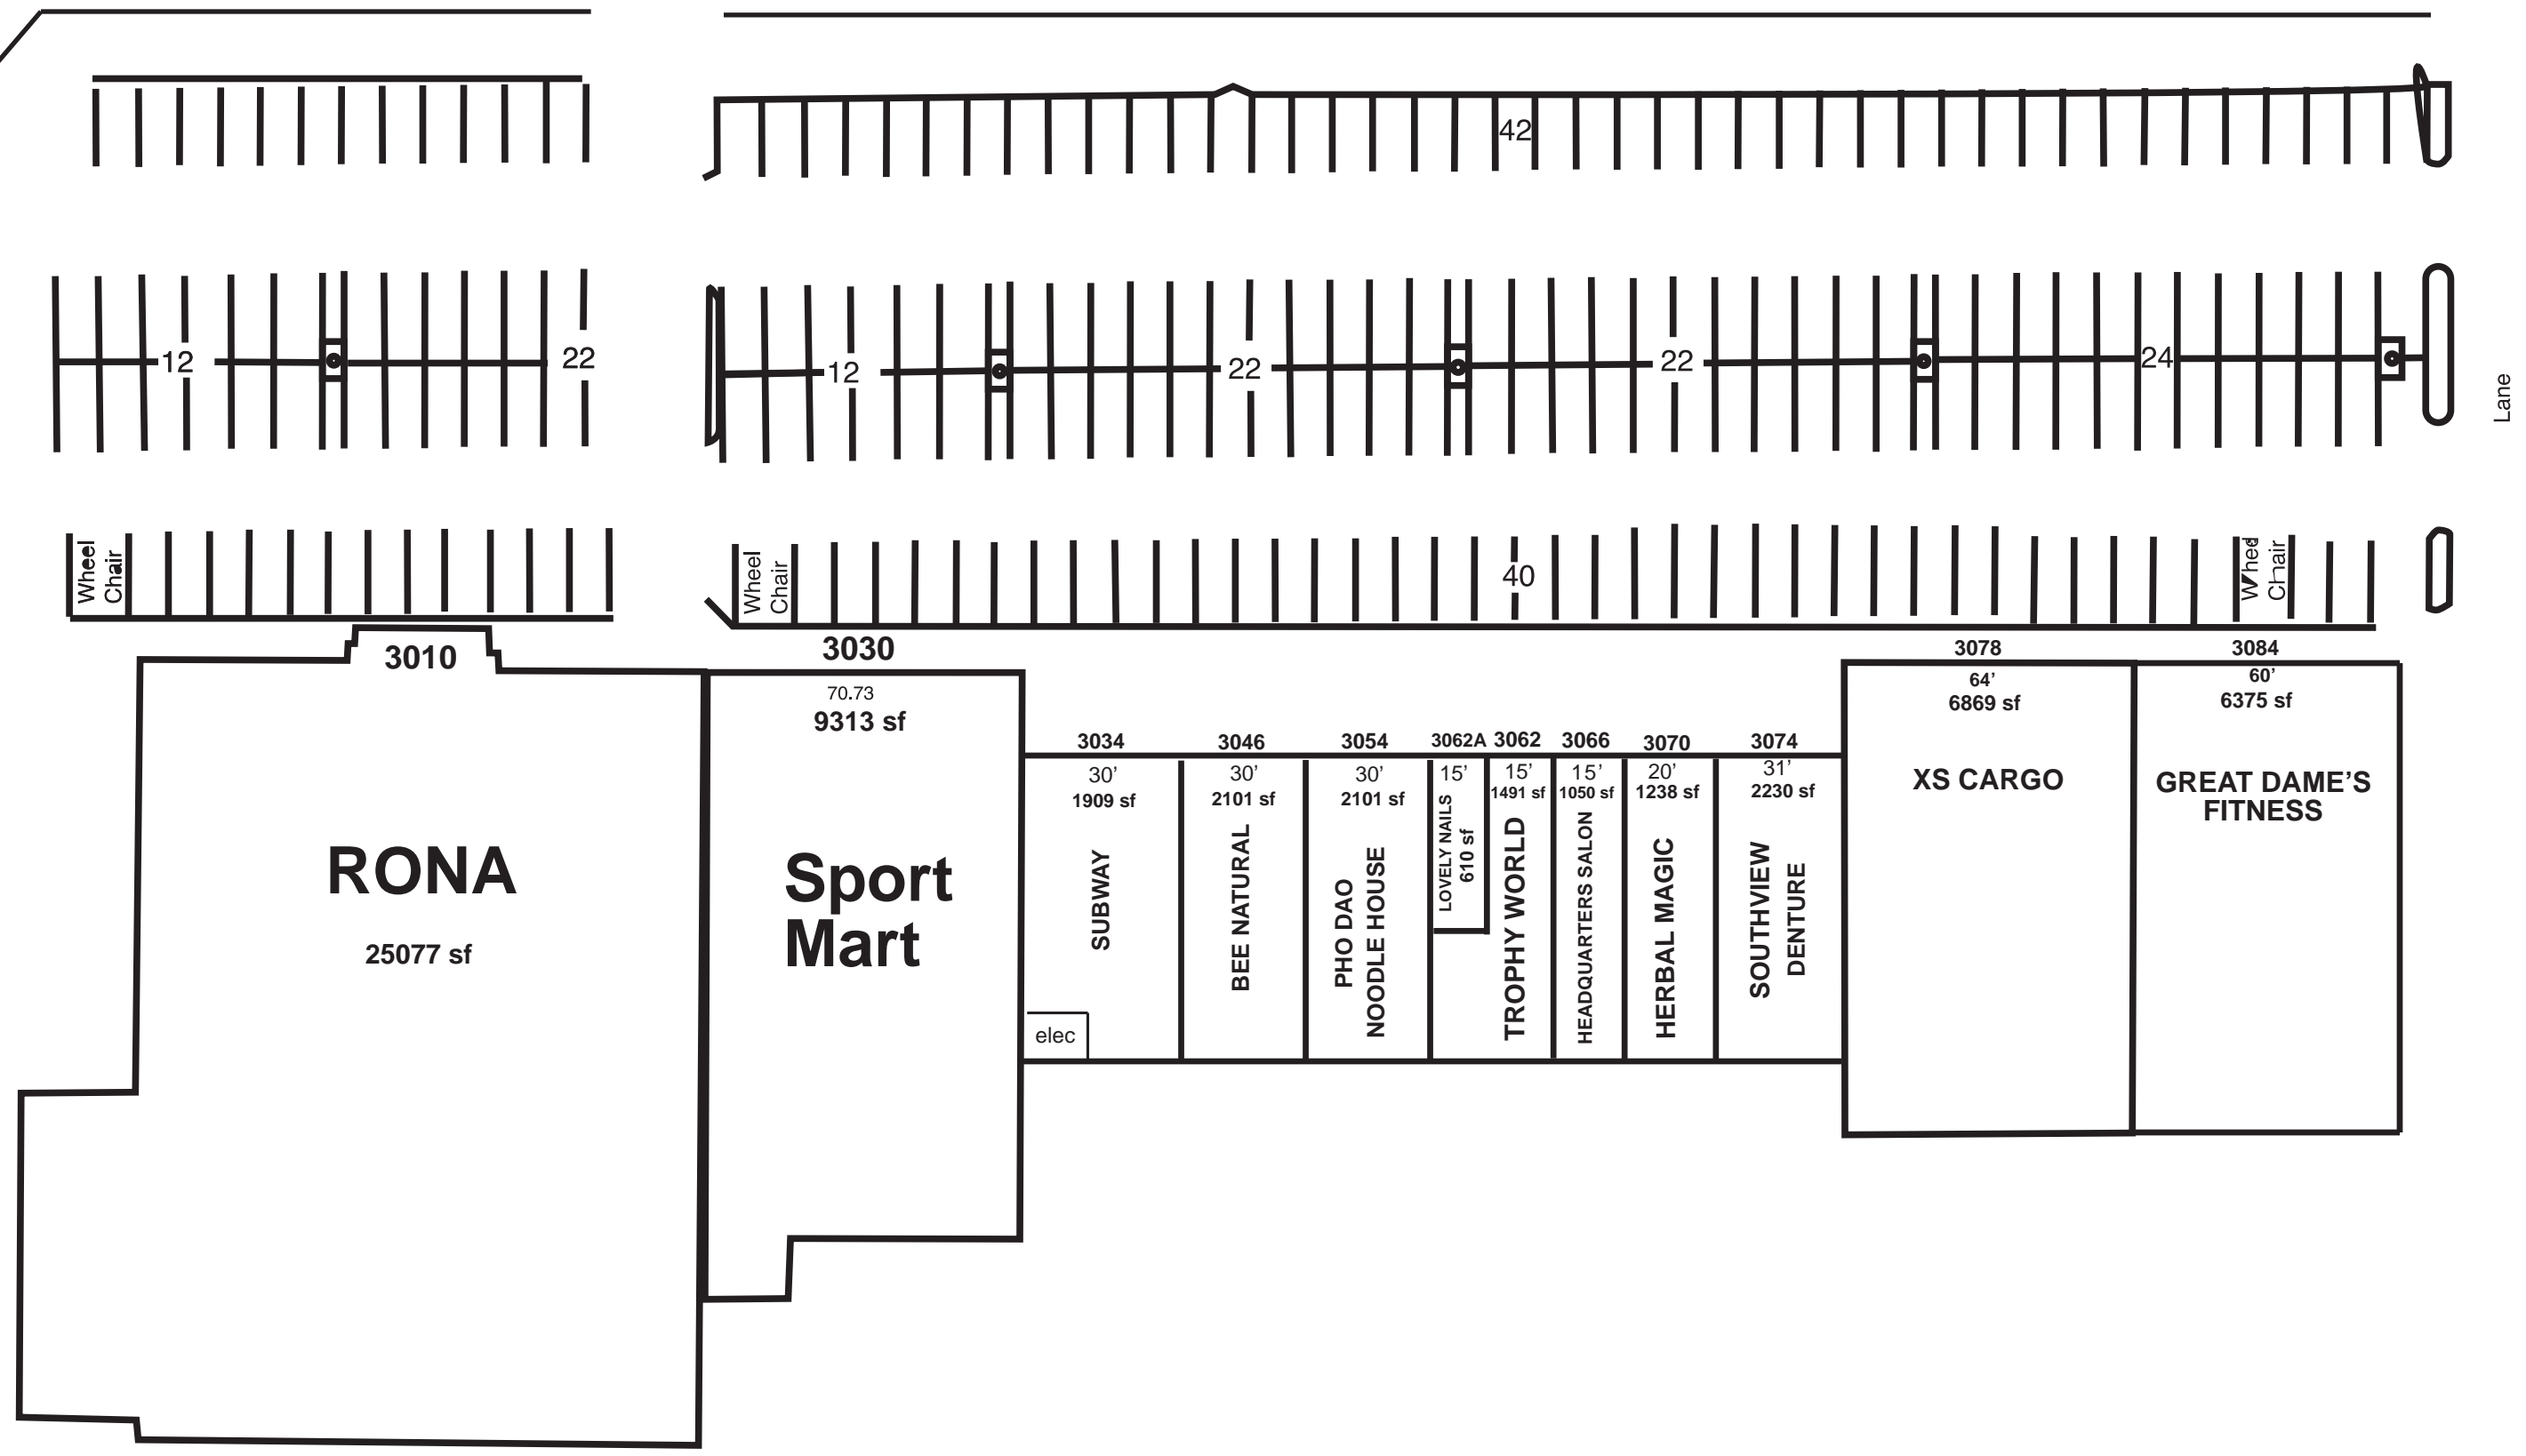

Lane